



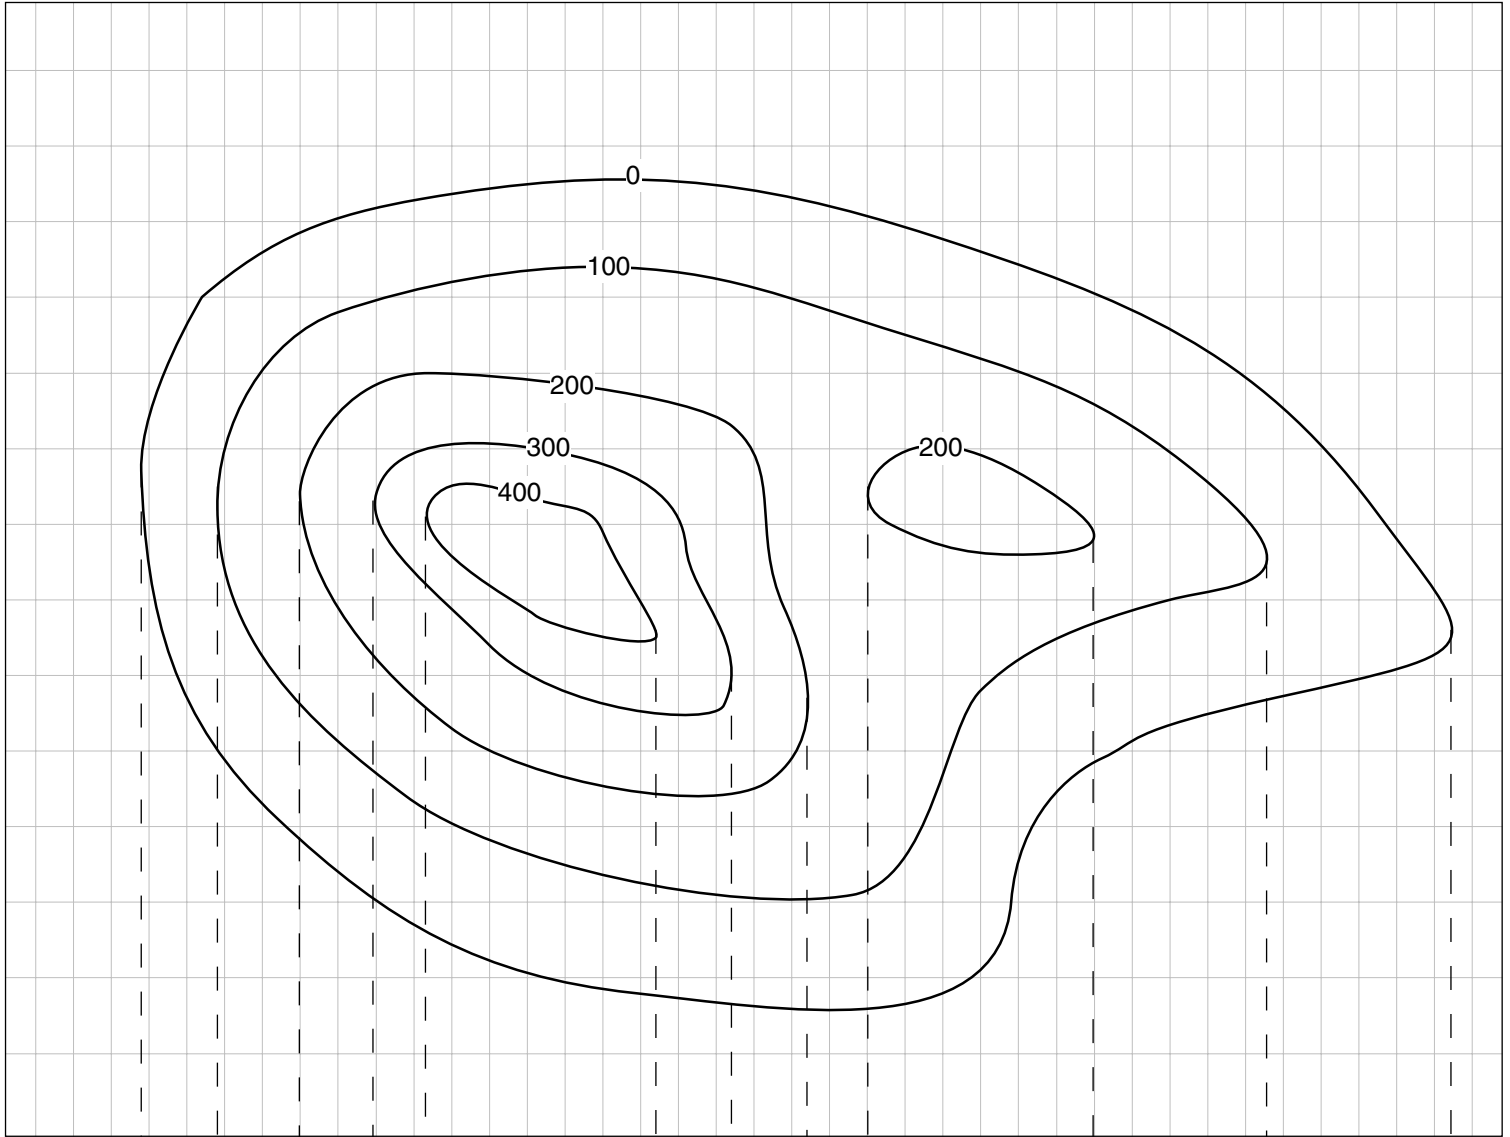

Plan

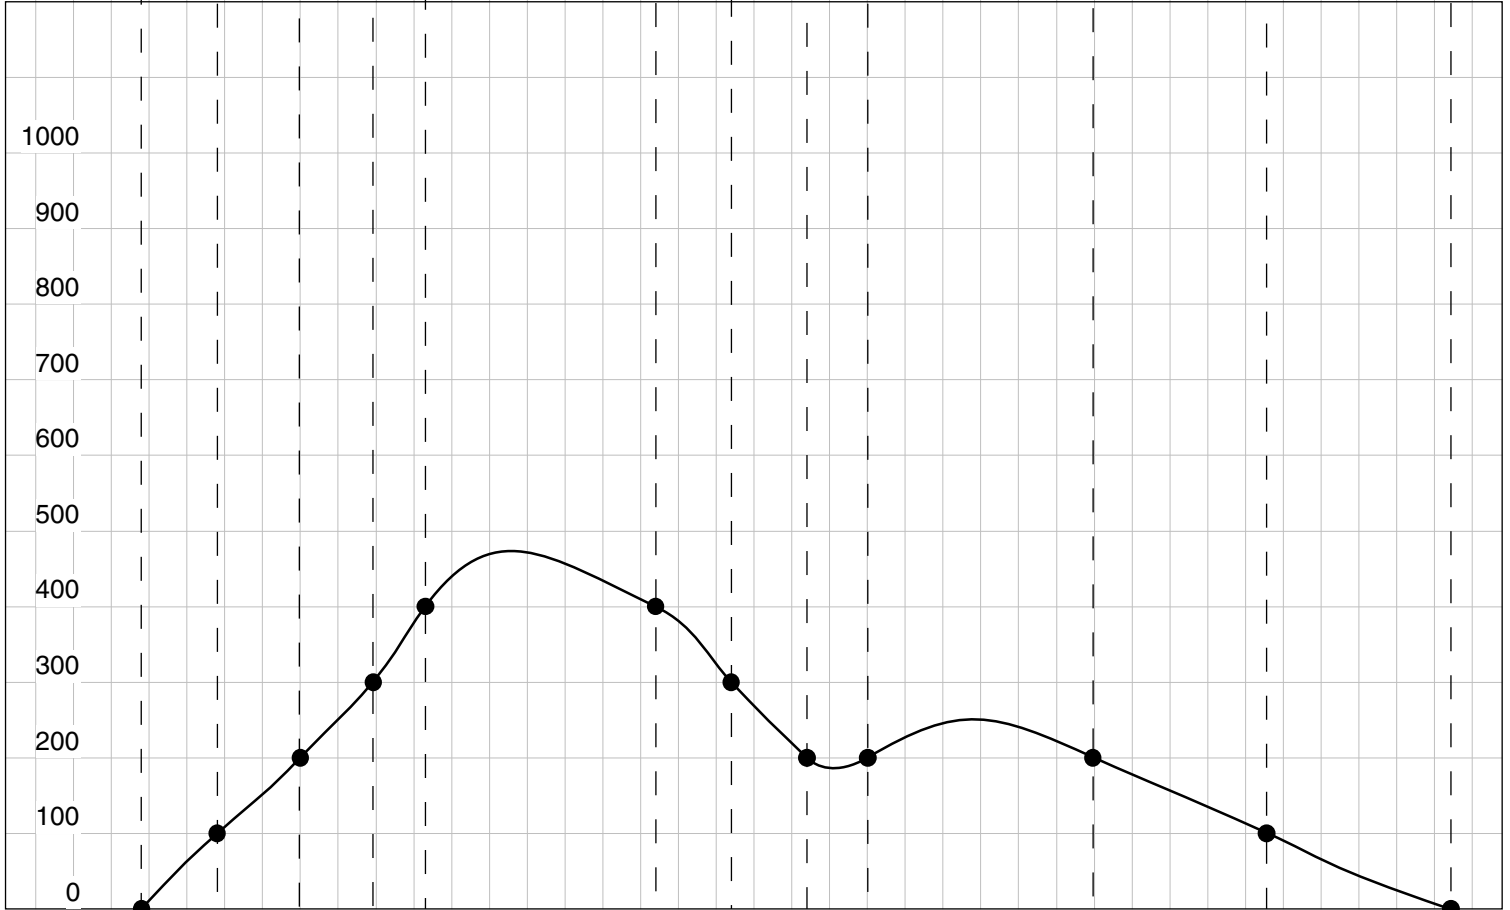

Elevation